


POWER:
 1 x 200 amp three phase feed
 1 x 125 amp three phase outlets
 or 6 x 63 amp single phase outlets

STUDIO TWO STUDIO
 SCALE: 1:100

13 AMP STUDIO POWER OUTLET

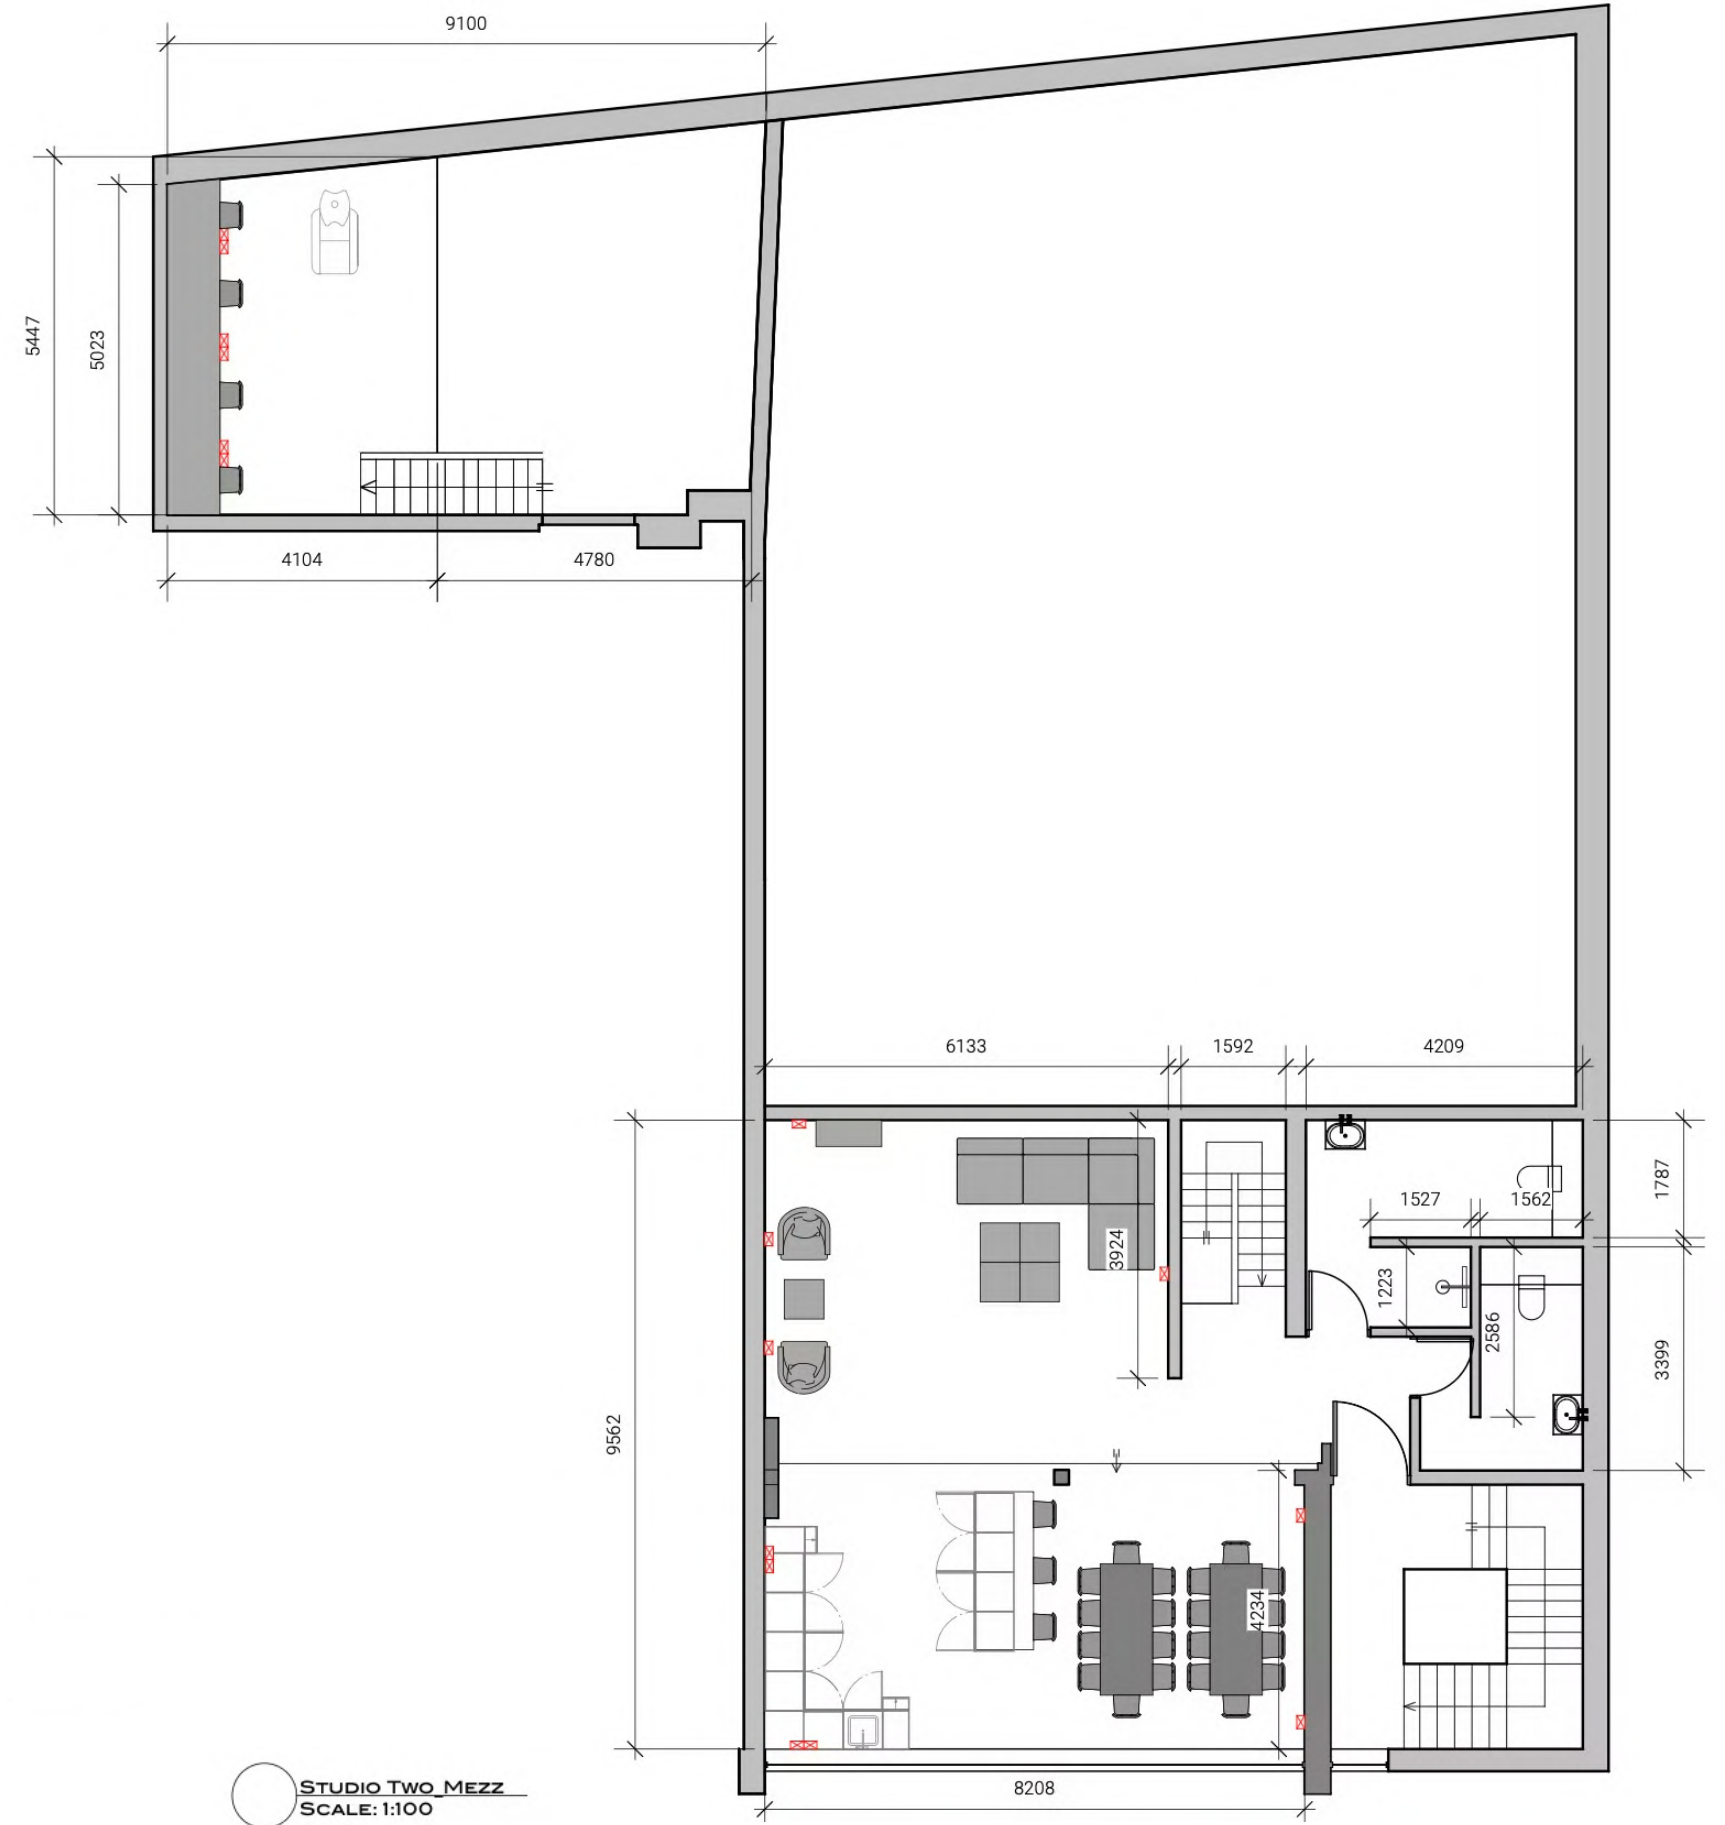

STUDIO TWO MEZZ
 SCALE: 1:100