


West Wall • Facade

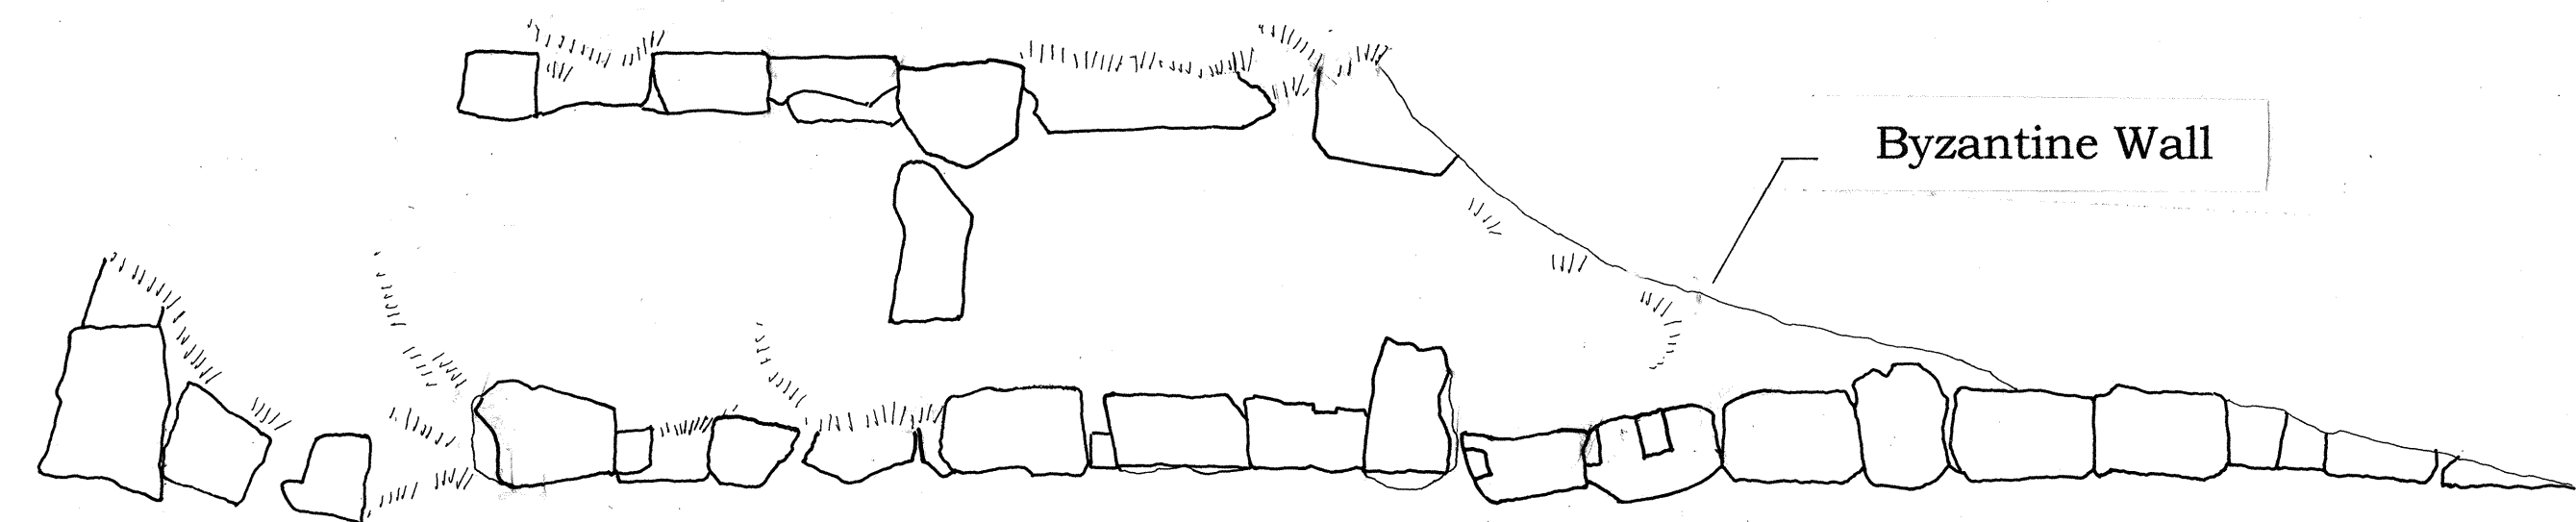

Byzantine Wall

Plan

