



West façade



Tower 1

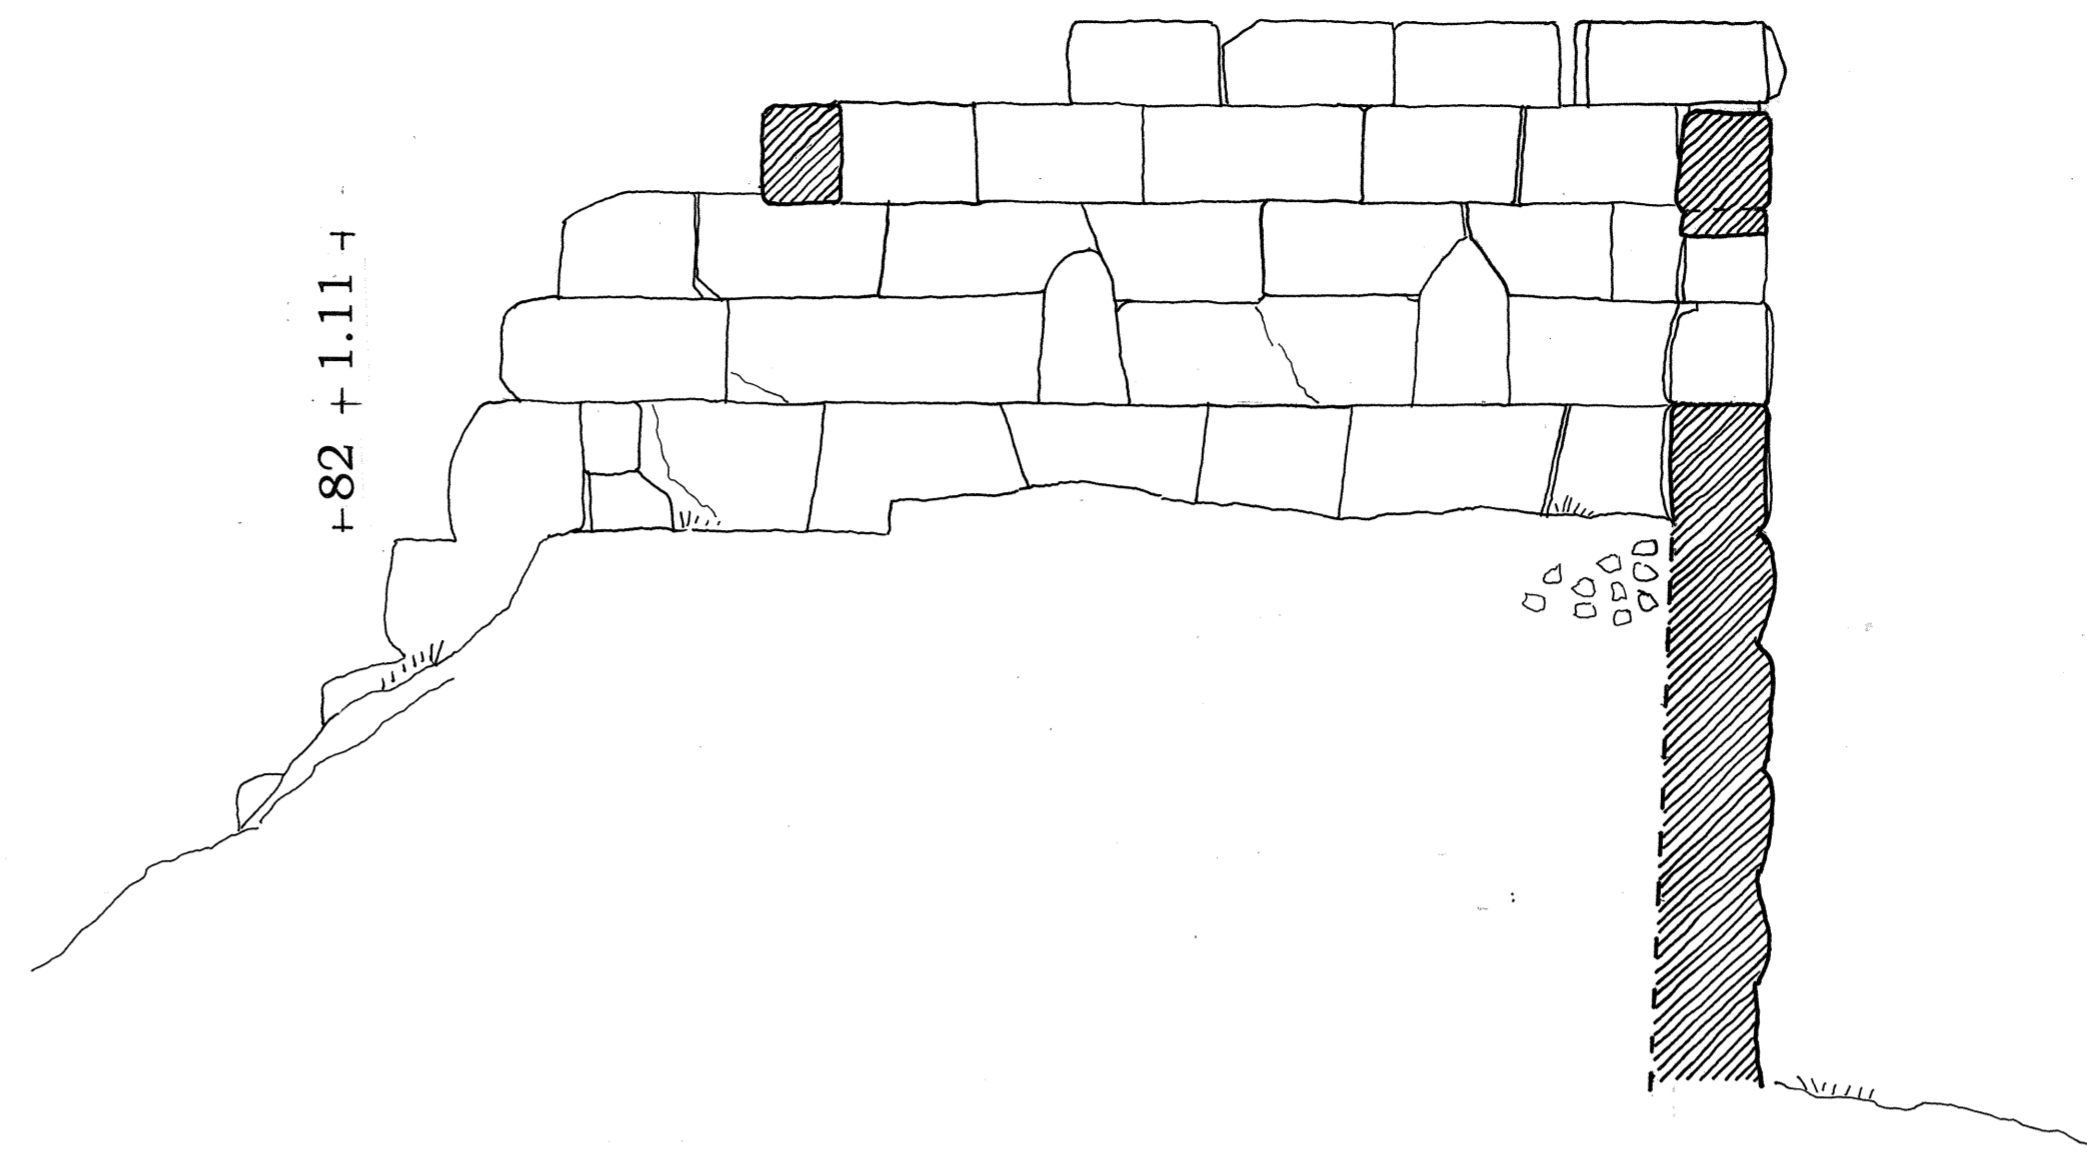


Section A A'

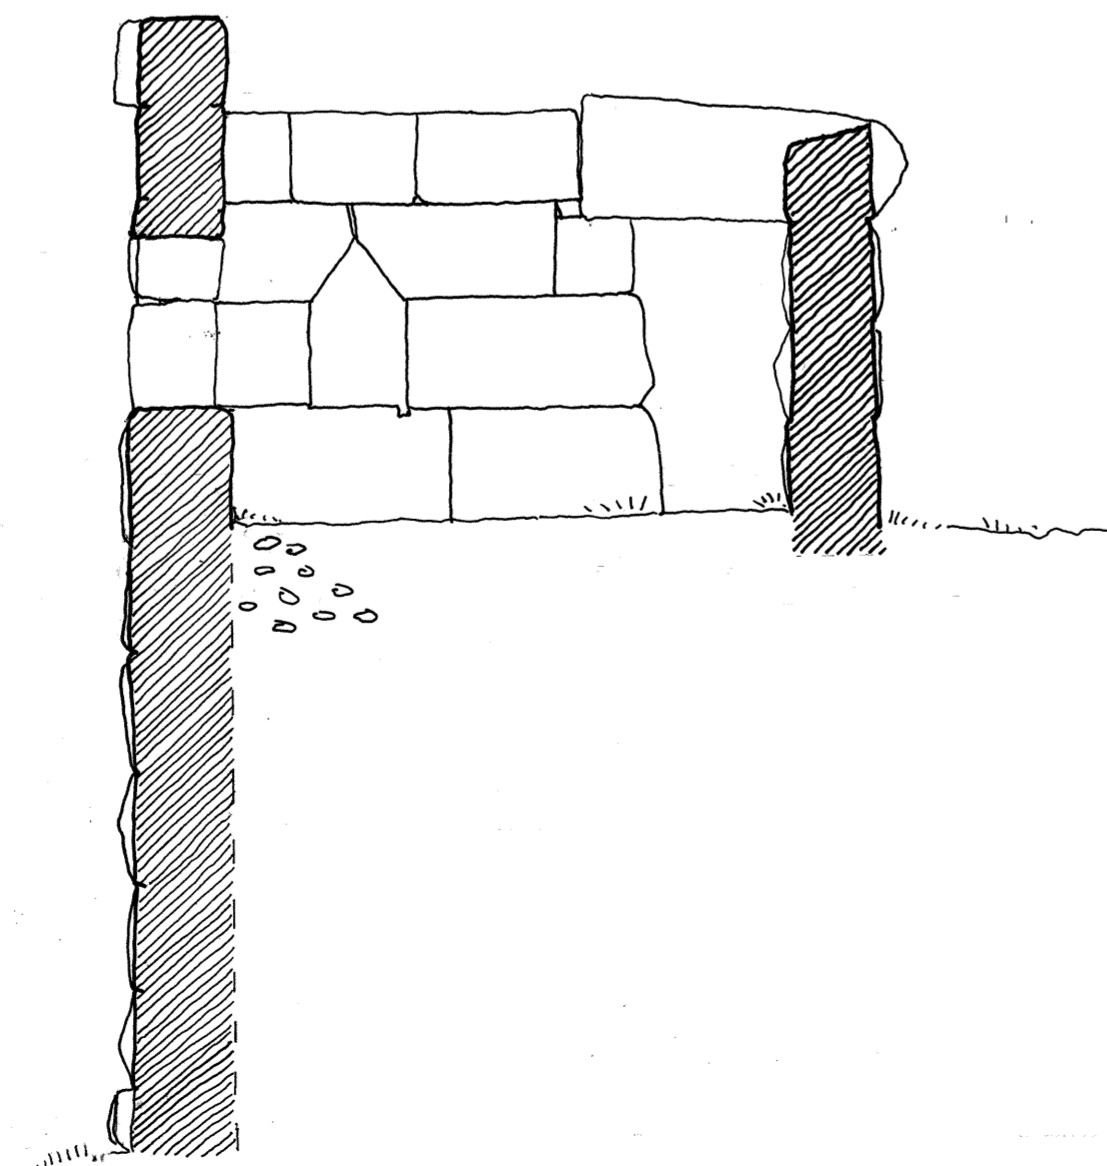

Section B B'

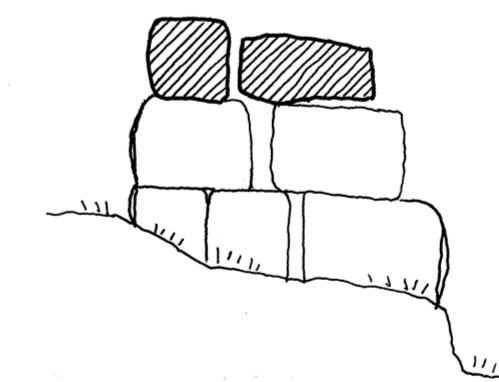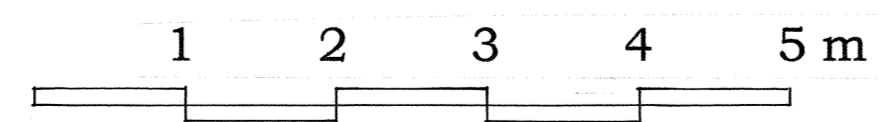

Section C C'

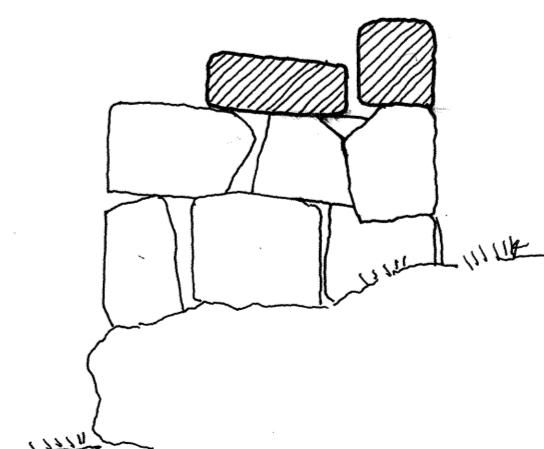

Sally-port

Section D D'